
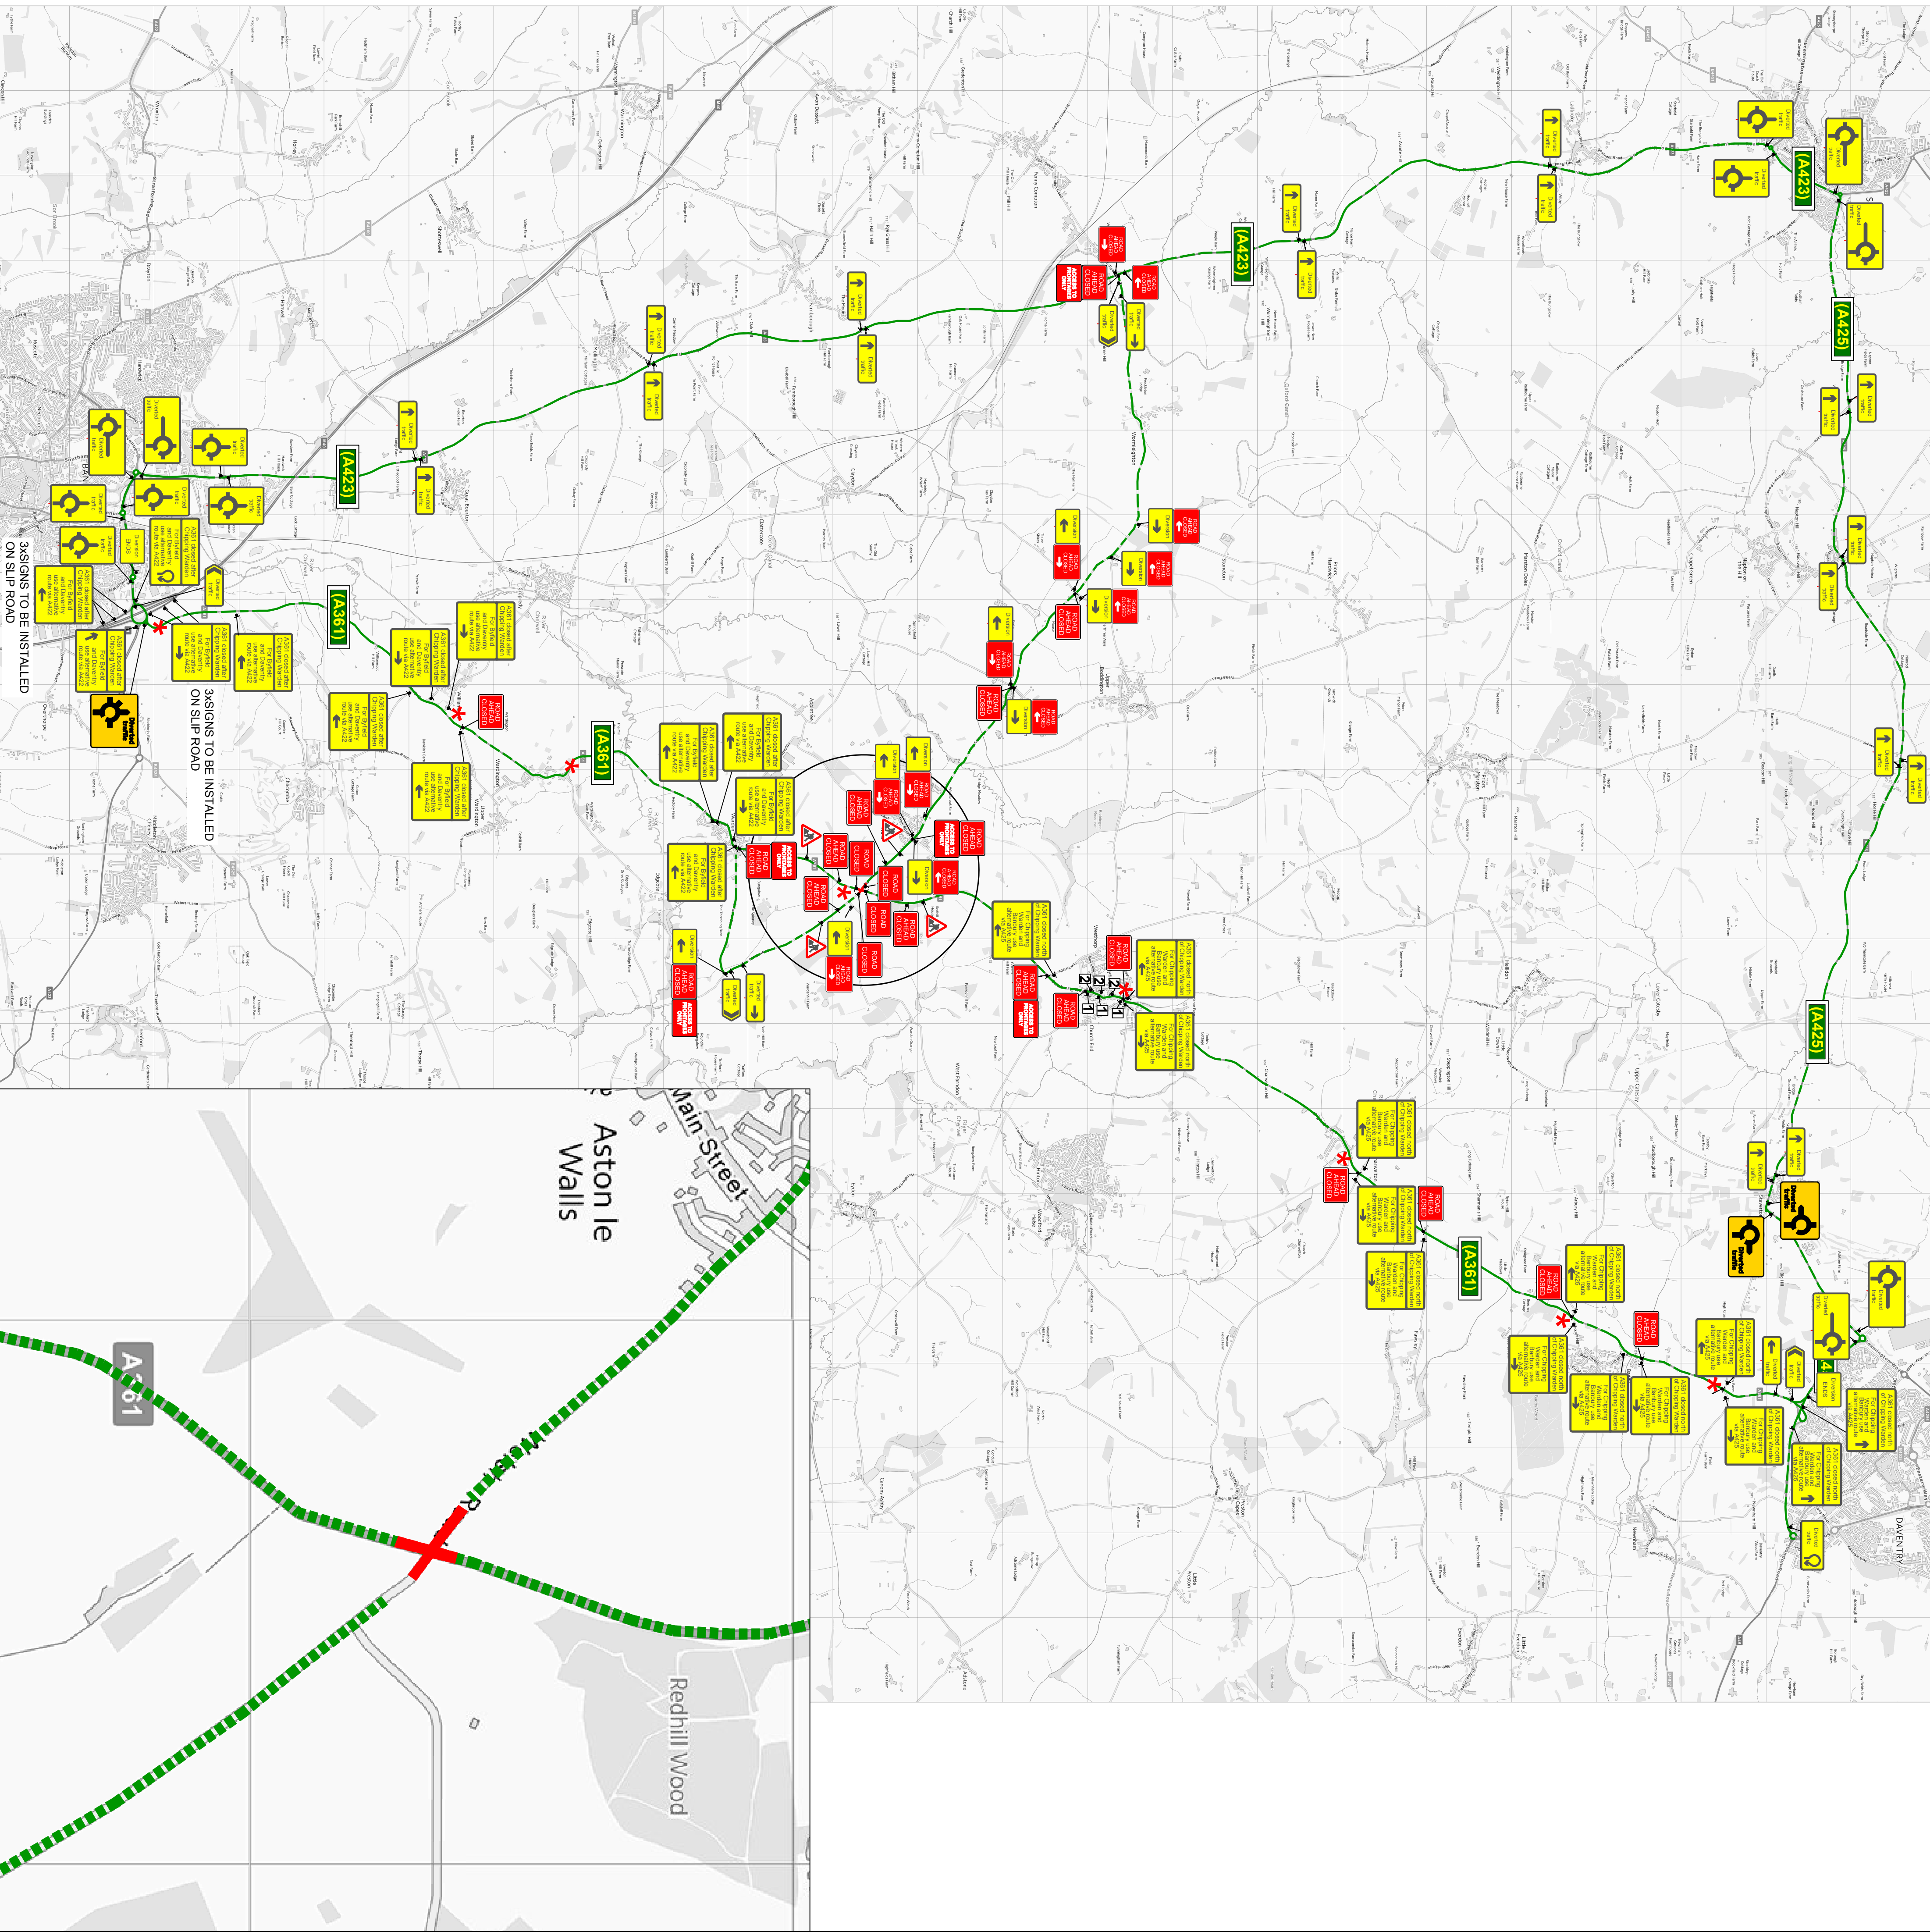


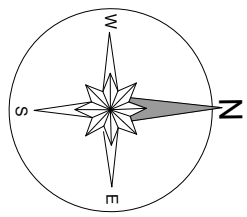

Key:	
	Line of Works
	Work Area
	Road Closure
	Diverter Route
	One
	Provision Barrier
	Temporary Signs
	Temporary Traffic Signal
	Stop & Go Sign
	Permanent Traffic Signal
	Temporary Traffic Signal
	Temporary Road Sign
	Exiting the Stop
	3.5T Van

Notes:	
Min width of sideways safety zone (S)	
Min length of longways clearance (L)	

1

A361 closed north of Chipping Warden

For Chipping Warden and Banbury use alternative route via A425

→

2

A361 closed north of Chipping Warden

For Chipping Warden and Banbury use alternative route via A425

←

Signage to be placed along A361 at all large side roads

* AWS LOCATIONS

B 24/03/2020 Revised to add comments		CM	HM
A 03/09/2019 Signage review		CM	HS
J1 Date		By	CD
Comments			

BUCKINGHAM
Group Contracting

Working in Partnership with

trafix

Multi-traffic & network management solutions

Our Award Winning Specialist Signage Installation (BS2 07) 1-44 (0)303 89 9091 | 1-44 (0)1775 44207

Project title			
Traffic Management			
Welsh Road - Phase 4			
Diversing the A361 Warden, Full Closure			
A361 Bypass Road			
Chipping Warden			
Banbury, OX17 1TP			
Date	Scale	Page	
20/05/2019	NTS	A1	
Client	Contract	Approved	
NTS	Contract Number	Revision	
TMT 1554	WPR007	B	

This drawing is copyright & the property of Traffic & should not be copied in whole or in part without their written permission. Copyright is reserved. ©

This document is to support all discussions & events to the Contract Manager prior to works commencing.